


2015 CTRWD Master Plan

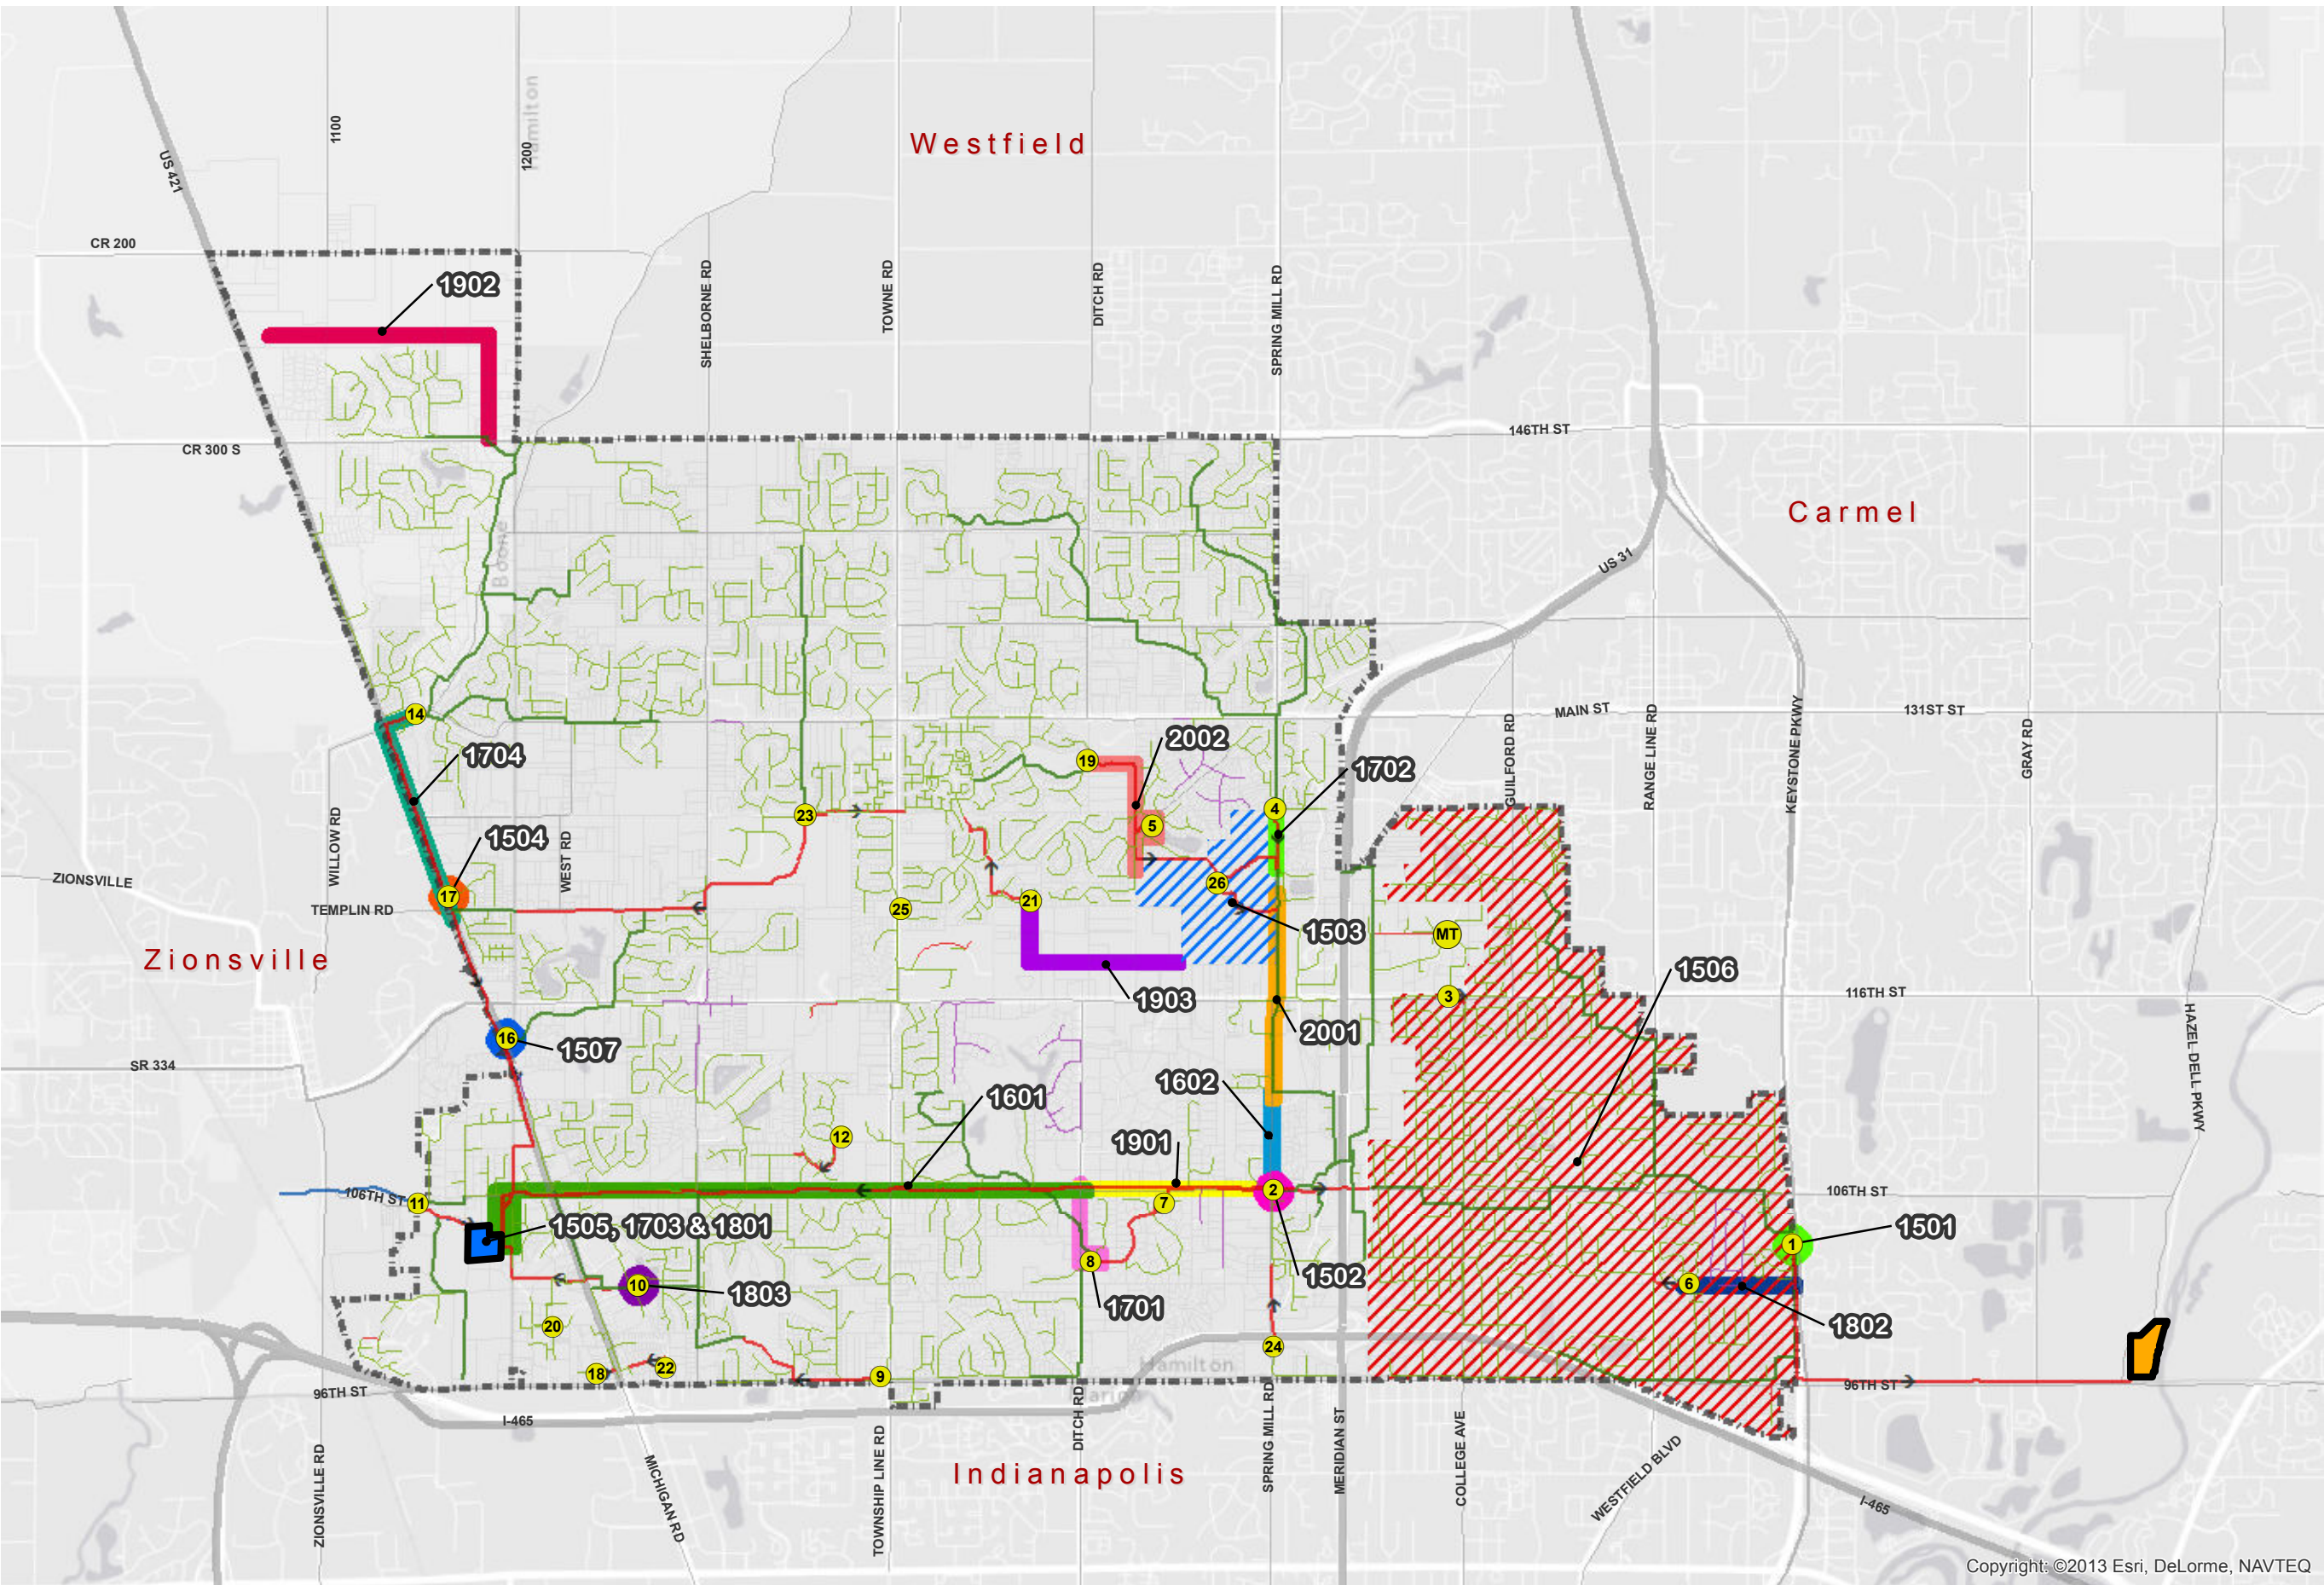

Service Area Map

Treatment Plants

- CTRWD WWTP
- Carmel WWTP

CTRWD Sewers

- Force Main
- Private Force Main
- Low Pressure Force Main
- Abandoned Force Main
- Sewer Main
- Interceptor
- Outfall

Service Area

- CTRWD

Master Plan Projects

Boundary Name, Note 1

- 1501, Lift Station 1 VFD Replacements
- 1502, Lift Station 2 Pump Replacements
- 1503, Northeast Regional Lift Station
- 1504, Lift Station 17 Odor Control
- 1505, Michigan Road WWTP
- 1506, Basin 1 Wet Weather Solution
- 1507, Lift Station 16 Reconstruction
- 1601, Lift Station 2 Parallel Forcemain
- 1602, Springmill Parallel Interceptor
- 1701, Lift Station 8 Replacement
- 1702, Lift Station 4 Elimination
- 1703, Michigan Road WWTP
- 1704, Lift Station 14 Parallel Forcemain
- 1801, Michigan Road WWTP
- 1802, 99th Street Interceptor
- 1803, Lift Station 10 Pump & Control Upgrades
- 1901, Lift Station 2 Parallel Forcemain
- 1902, Little Eagle Creek Interceptor Extension
- 1903, Lift Station 21 Elimination
- 2001, Northeast Regional LS Parallel Forcemain
- 2002, Lift Stations 5 & 19 Elimination



Date: 2/2/2015